
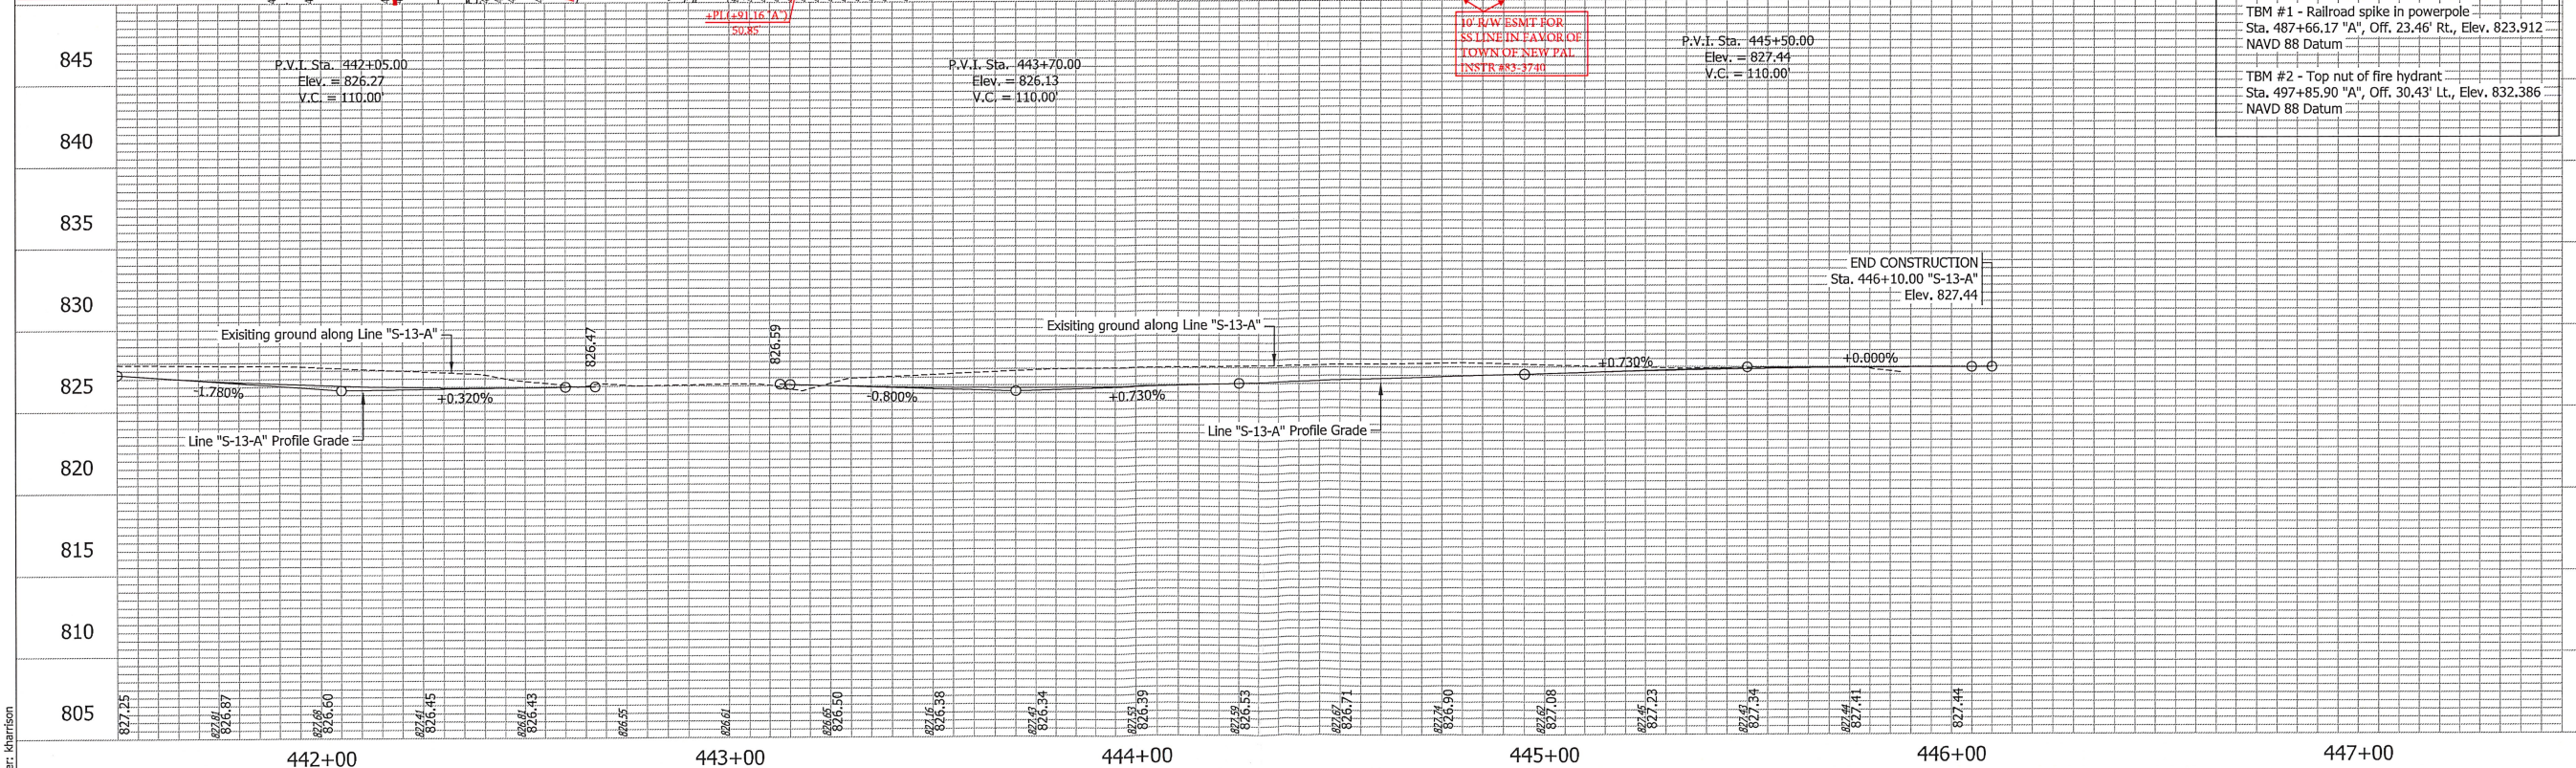


NOTE:
2B - RAGGEDY DOG GROOMING LLC, LEASE
2C - BLUE RIVER INDIANA INC, LEASE
(D/B/A COMFORT HEATING, COOLING
& PLUMBING)

SUNSET ADDITION TO THE TOWN OF
NEW PALESTINE, PLAT BOOK 4 PAGE 70

NOTE: PARCEL 17 REVISED 11-07-2017
ADDED "DO NOT DISTURB" TO FENCE & TREE
PARCEL 18 REVISED 11-07-2017
ADDED "DO NOT DISTURB" TO TREE

R/W CODE: 6017

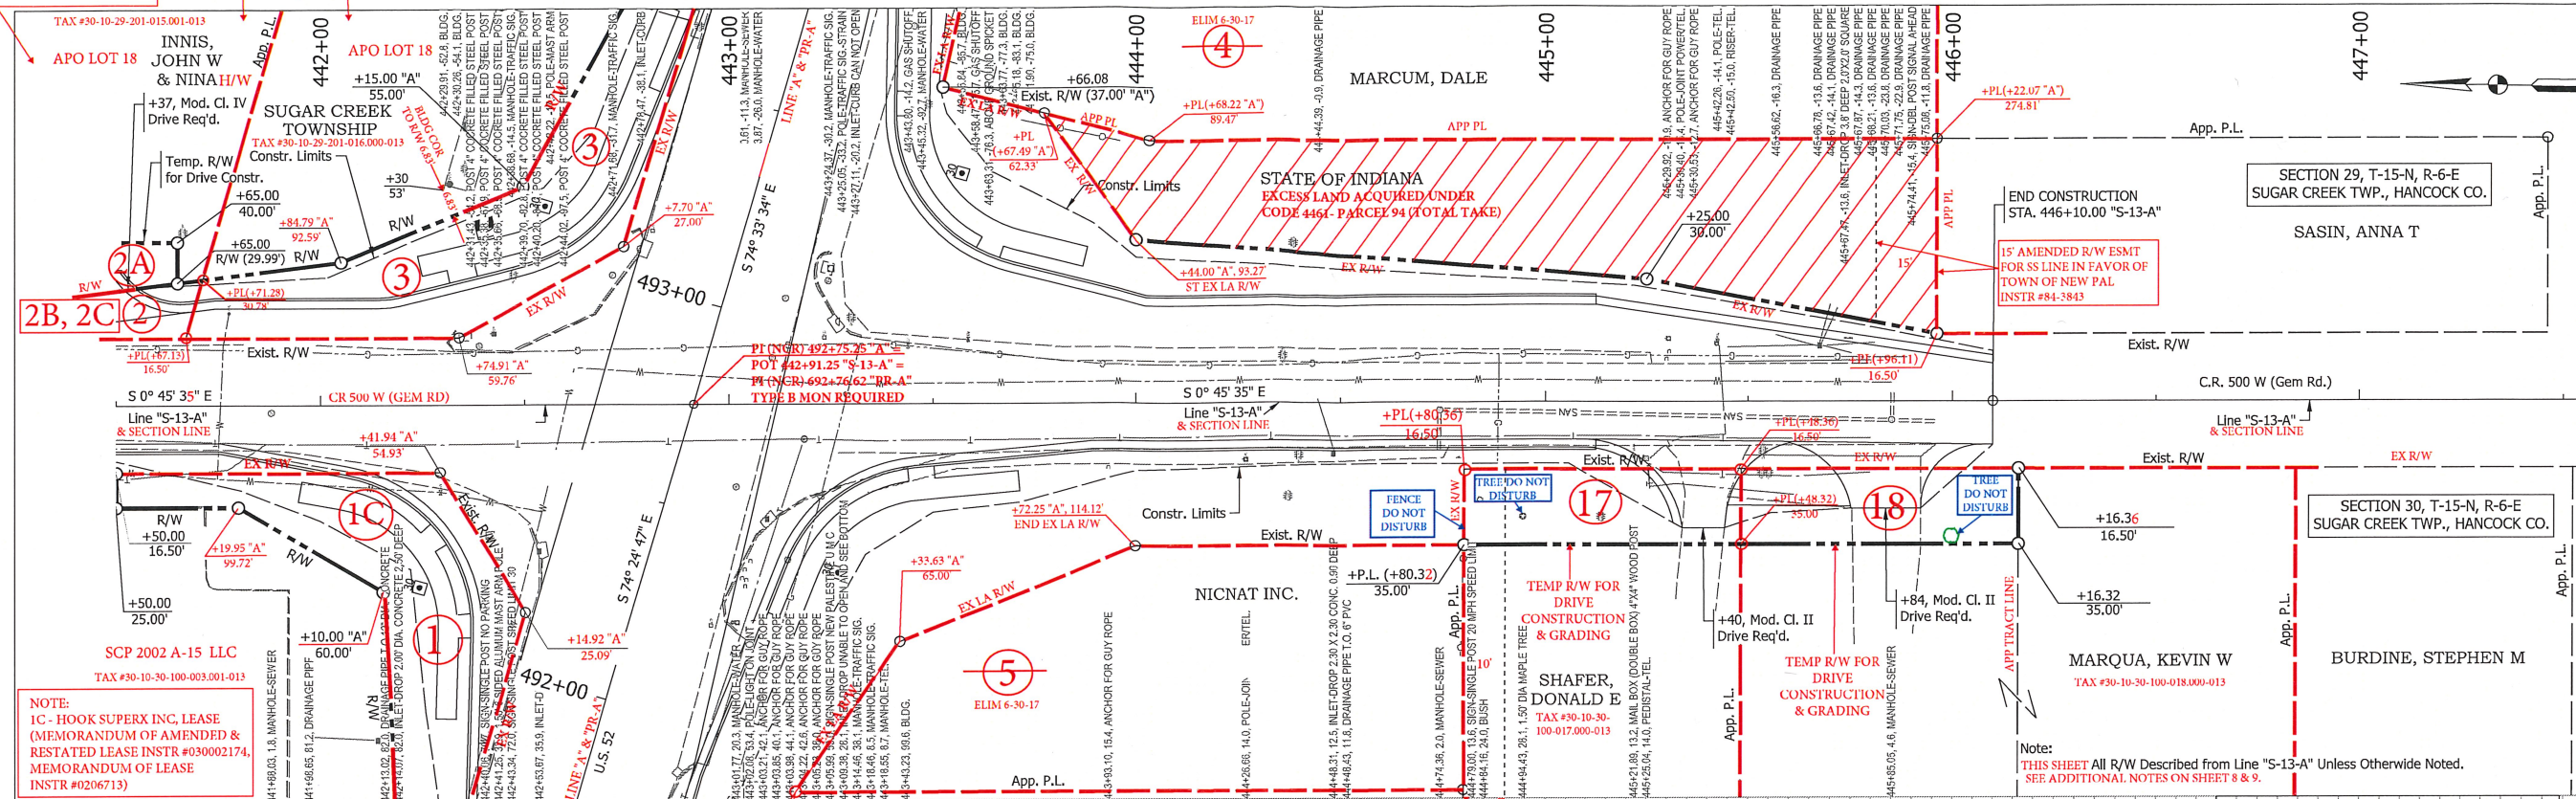

RECOMMENDED FOR APPROVAL		DESIGN ENGINEER		DATE	
DESIGNED: KCH		DRAWN: KCH / BTS			
CHECKED: MSL		CHECKED: MSL			

INDIANA DEPARTMENT OF TRANSPORTATION	
PLAN AND PROFILE C.R. 500 W. (GEM RD.) - LINE "S-13-A"	

HORIZONTAL SCALE 1" = 20'	BRIDGE FILE N/A
VERTICAL SCALE 1" = 5'	DESIGNATION 1400069
SURVEY BOOK	SHEETS
ELECTRONIC	12 of 13
CONTRACT R-37745	PROJECT 1400069

Model Sheet 2
9/19/2017 7:31:22 AM User: karrison

H:\Projects\2015\Engineering\15EN025 - Greenfield On-Call US 52\Drawings\Sheets\RW Plans\RW_P&P_S13A.dgn

