


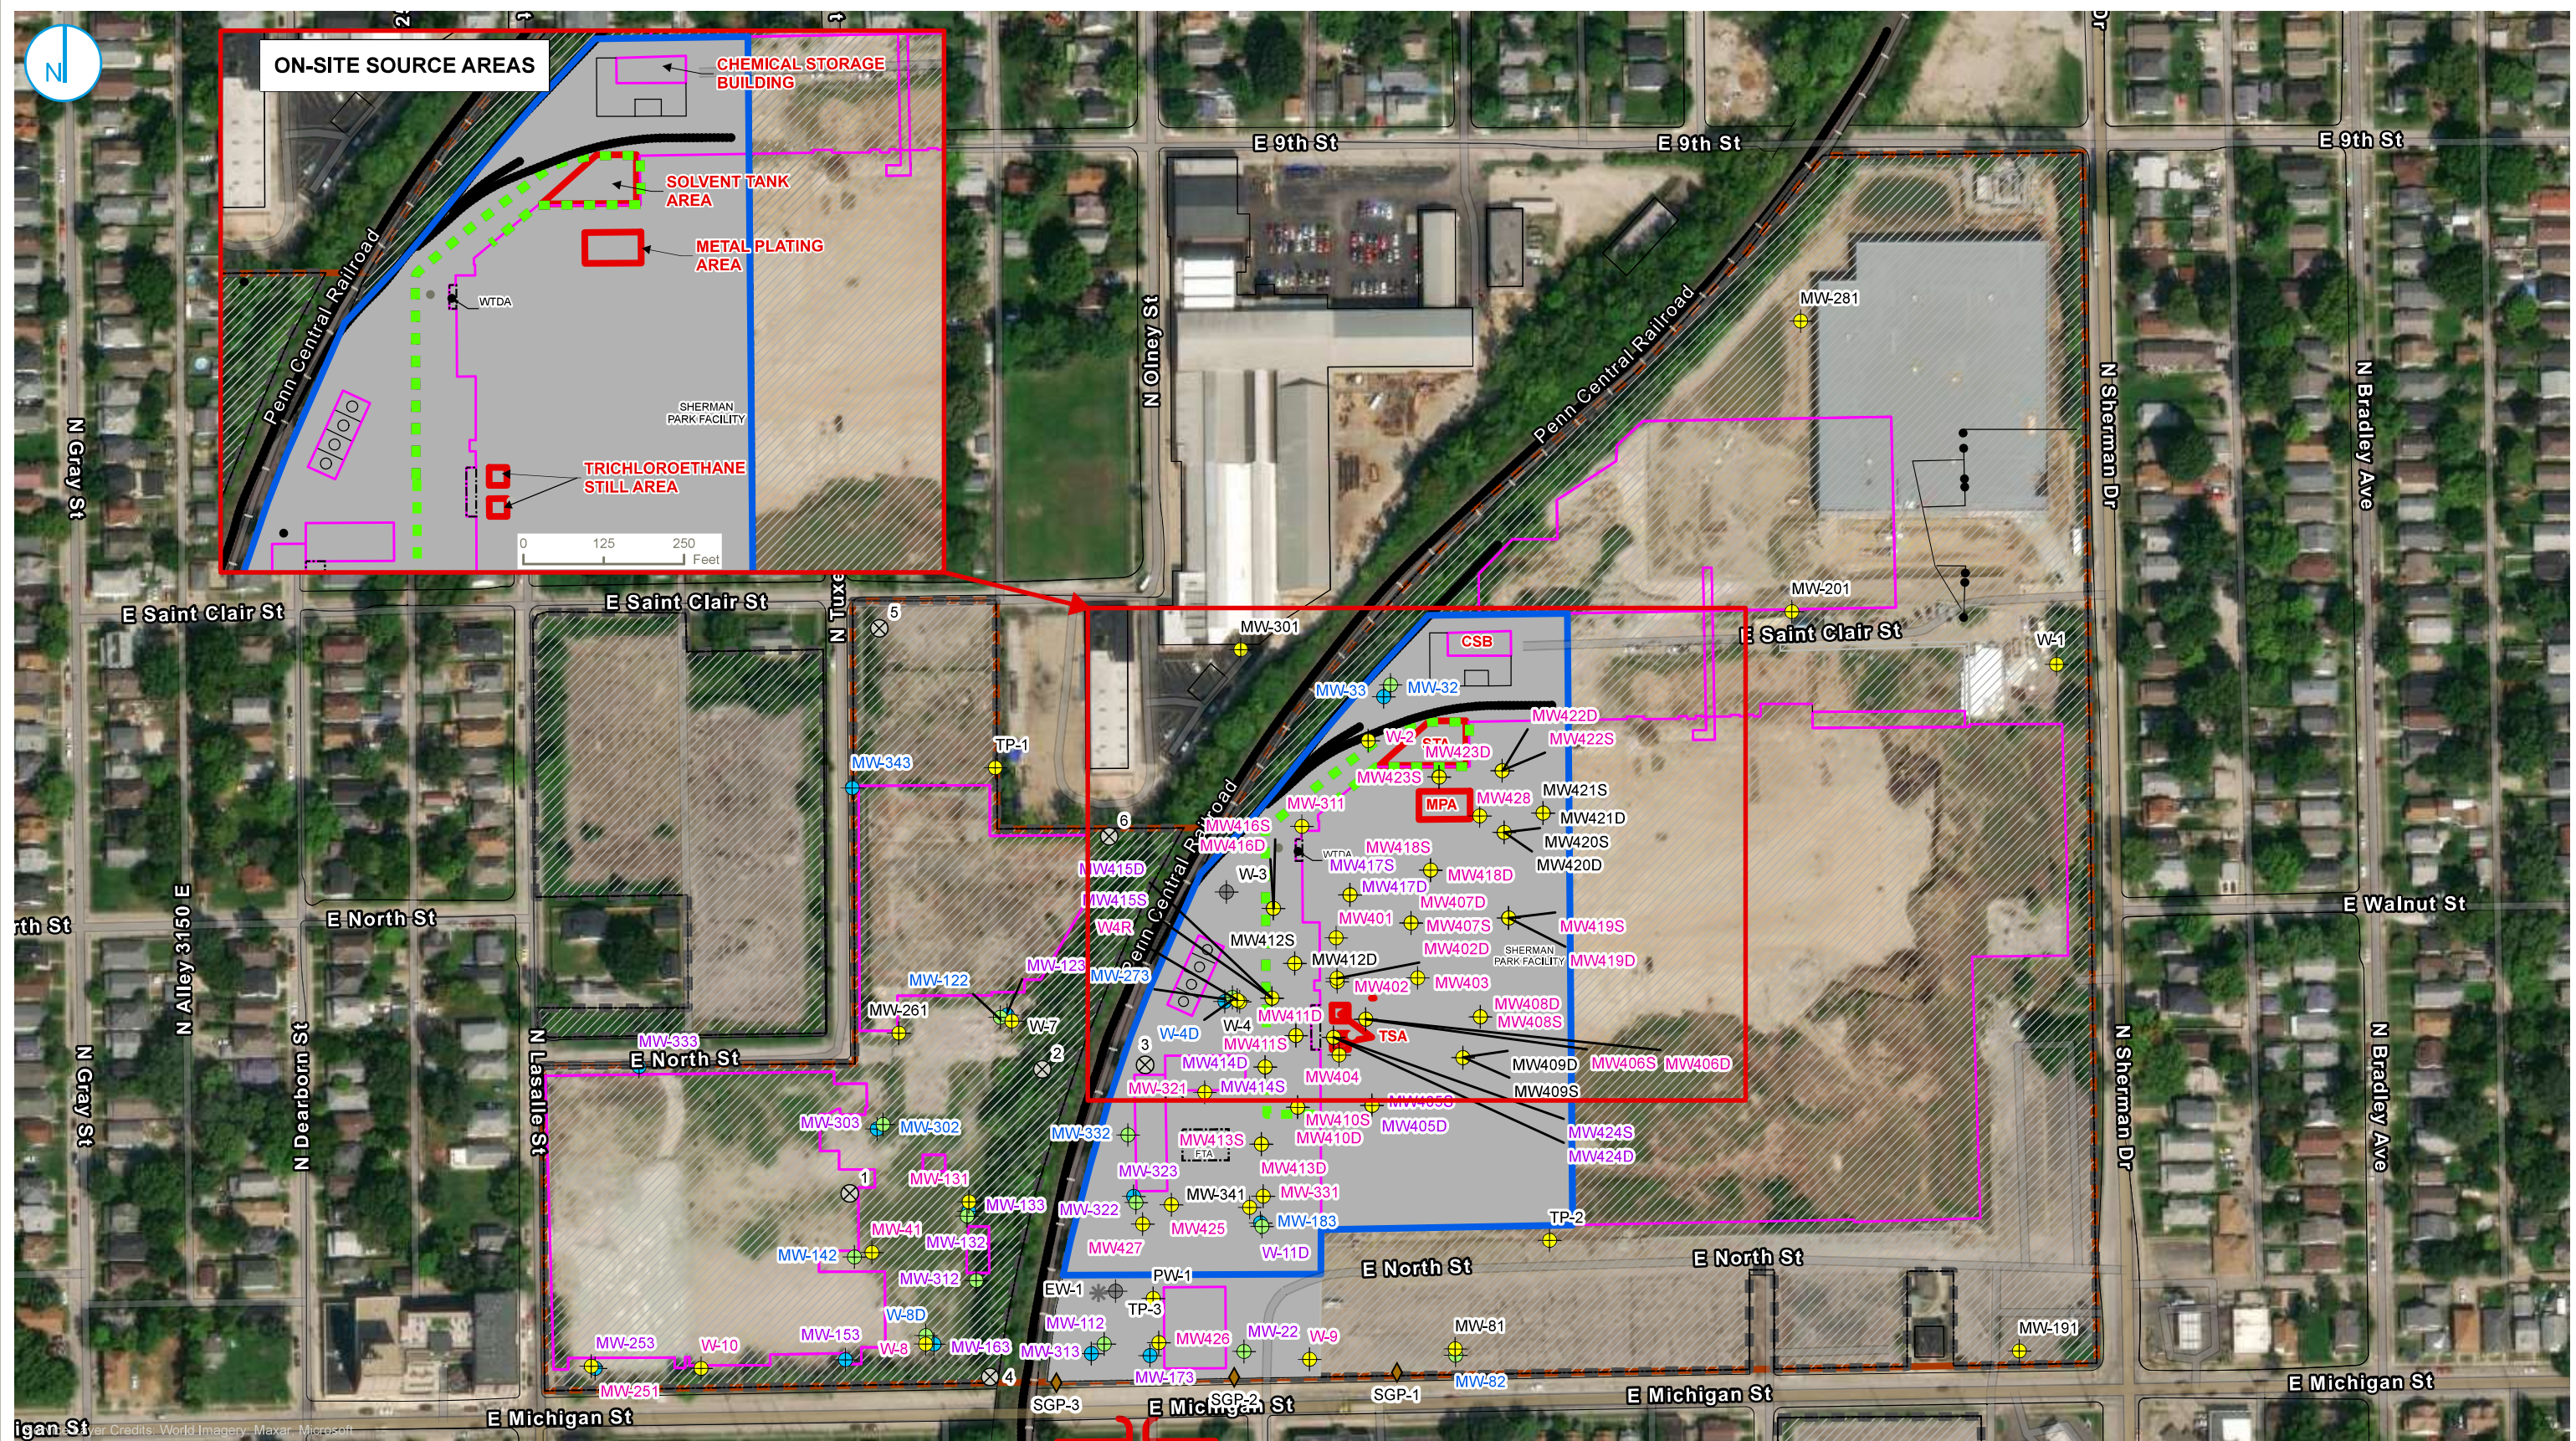

-  Abandoned/Not Located Monitoring Well Location
  Former Extraction Well
  Lower Water-Bearing Unit Monitoring Well Location
  Middle Water-Bearing Unit Monitoring Well Location
  Upper Water-Bearing Unit Monitoring Well Location
  Soil Gas Sampling Points
  RWP Source Area
  Surface Cap Area
  Environmental Restrictive Covenant Area
  Demolished Building
  Soil Management Area
  Covenant Not To Sue Area (CNTS)
  Property Boundary

Sampled Quarterly
Sampled Semi-Annually
Sampled Annually



Former Indianapolis CE Plant Facilit
600 N Sherman Dr.
Indianapolis, Indiana

RAMBOLL AMERICAS
ENGINEERING SOLUTIONS, INC.
A RAMBOLL COMPANY

