


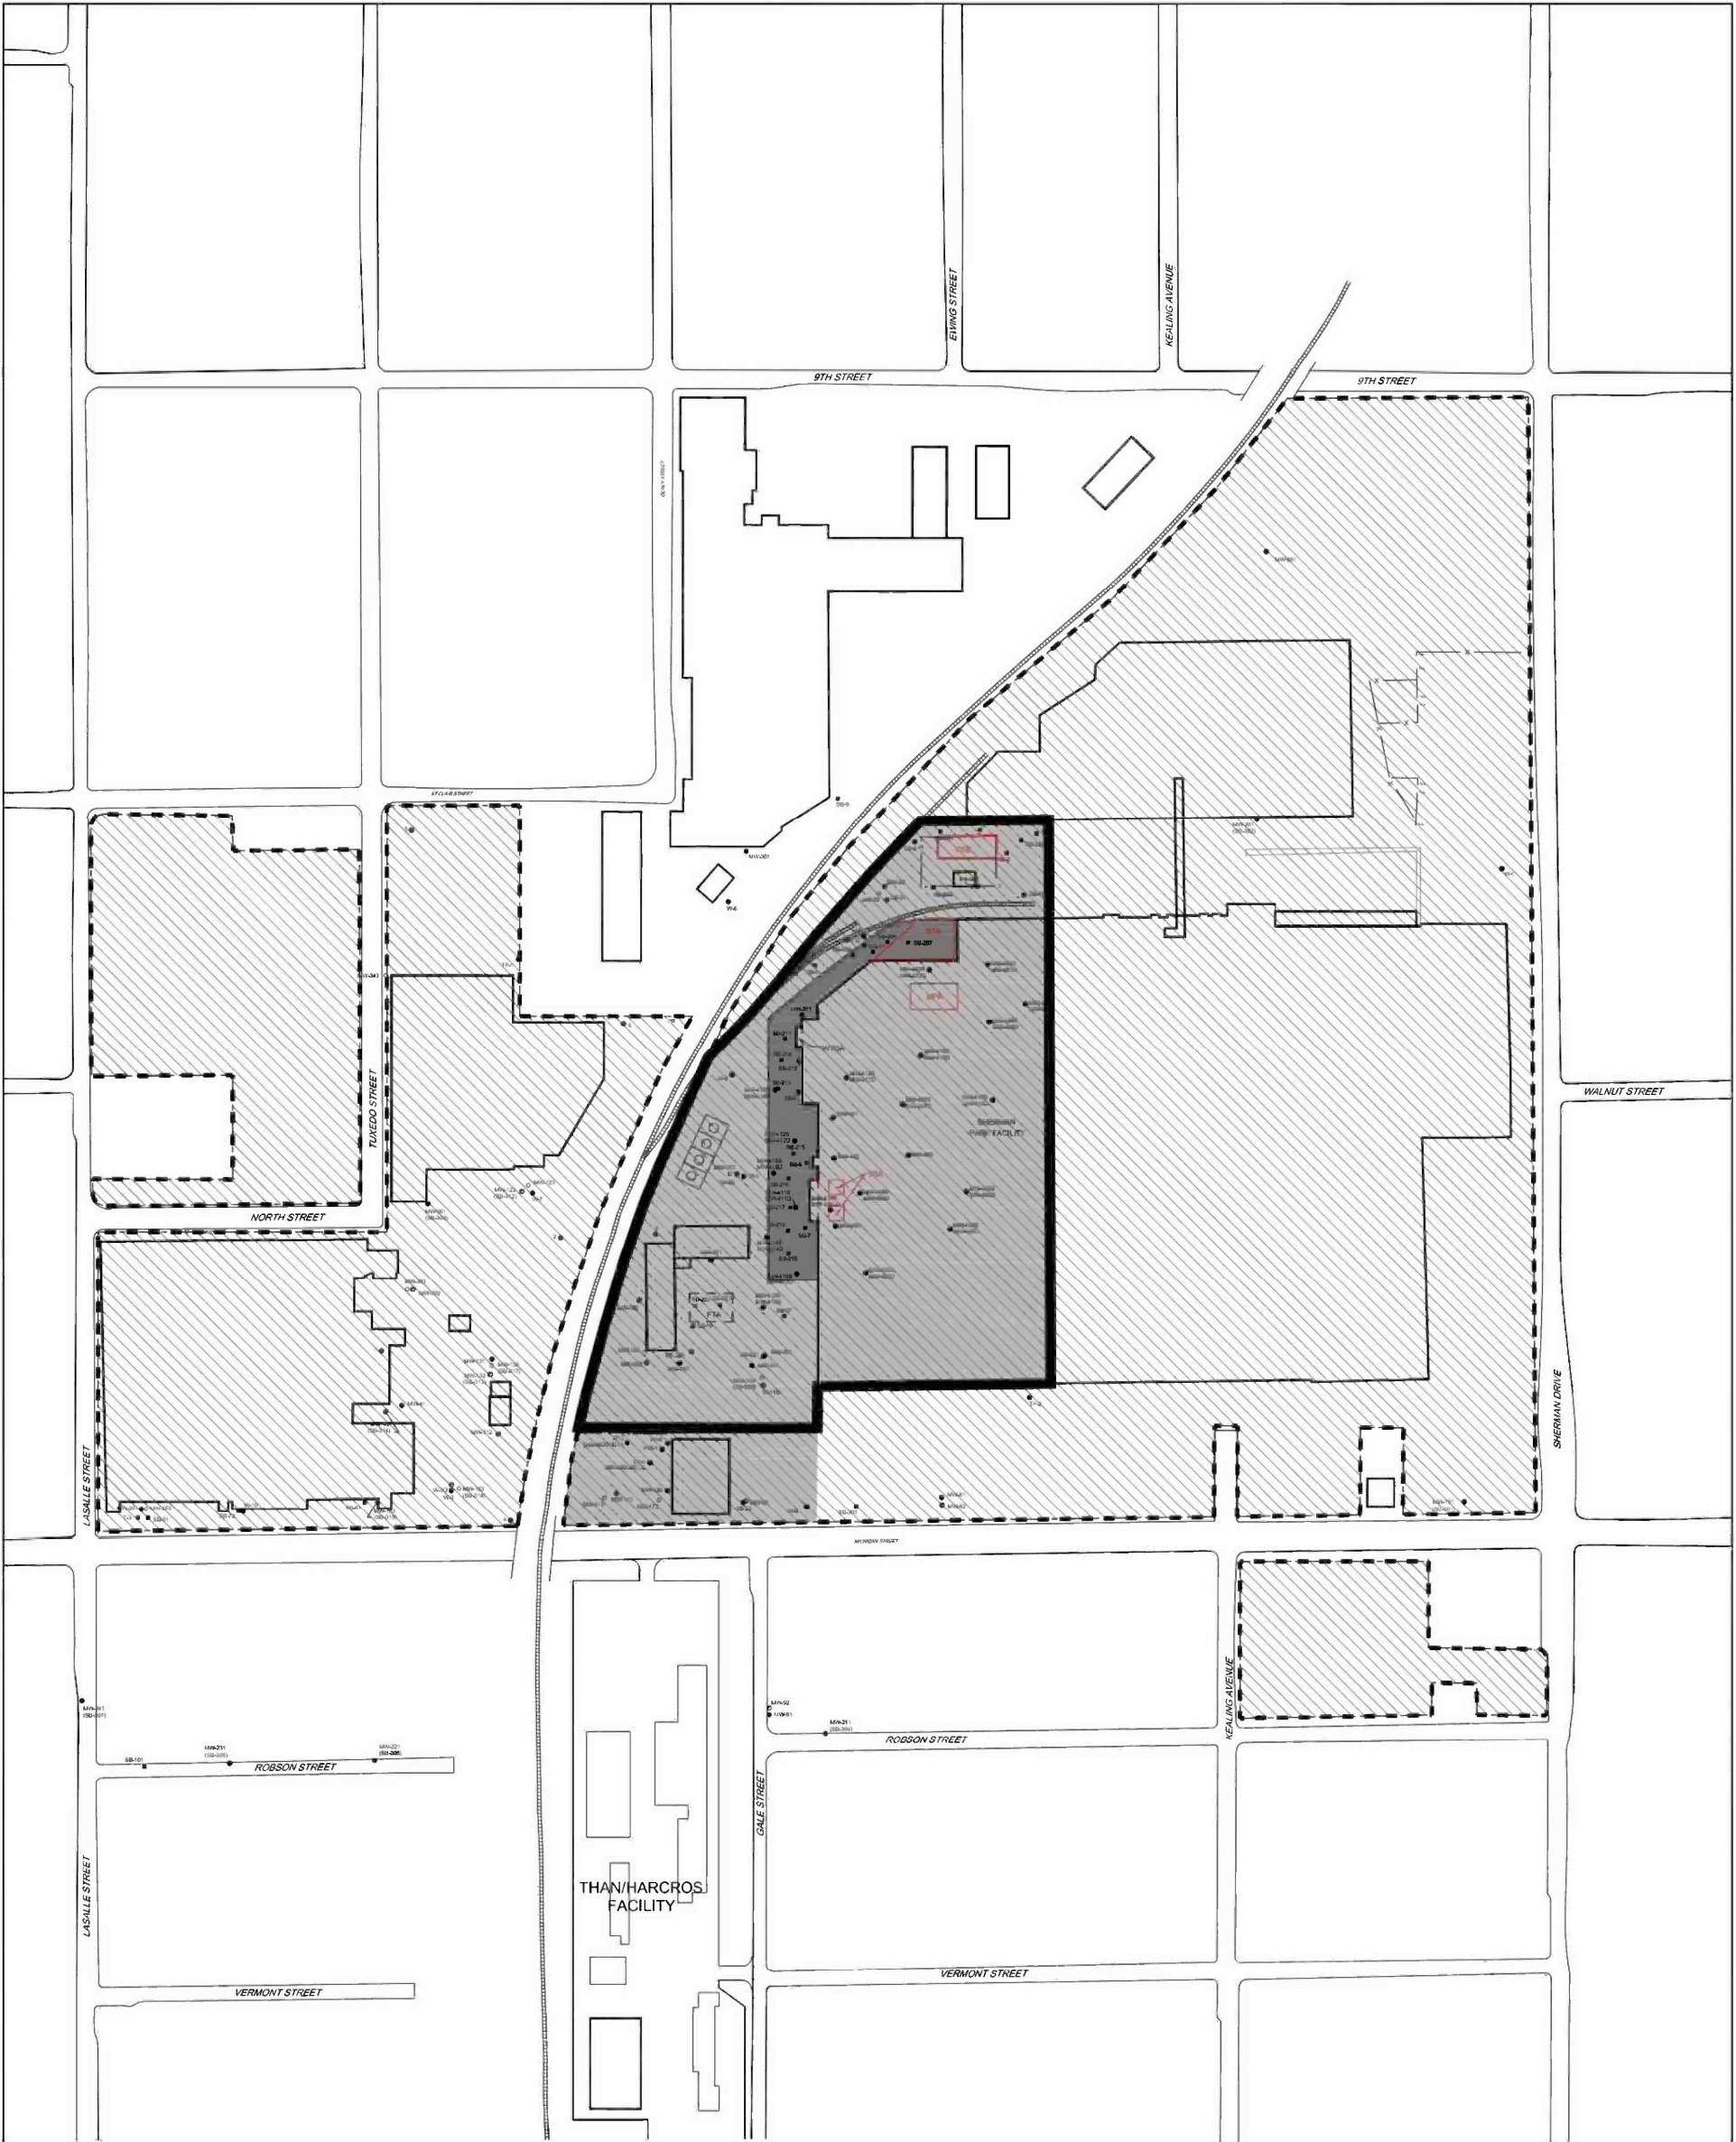

- LEGEND**
- MW-91 ● UPPER WATER-BEARING UNIT MONITORING WELL LOCATION
 - MW-302 ○ MIDDLE WATER-BEARING UNIT MONITORING WELL LOCATION
 - MW-153 ○ LOWER WATER-BEARING UNIT MONITORING WELL LOCATION
 - SB-1 ■ SOIL BORING LOCATION
 - 1 ⊕ HISTORICAL WATER SUPPLY WELL
 - PROPERTY BOUNDARY
 - ENVIRONMENTAL RESTRICTIVE COVENANT AREA
 - SURFACE CAP AREAS
 - SOIL MANAGEMENT AREA
 - COVENANT NOT TO SUE AREA (CNTS)
 - RWP SOURCE AREA



SCALE IN FEET

APPROVED BY:	DATE	REVISION	APRD.	PROJECT:	SHERMAN PARK FACILITY		
				LOCATION:	INDIANAPOLIS, INDIANA		
				TITLE:	ENVIRONMENTAL RESTRICTIVE COVENANT AREA, SOIL MANAGEMENT AREA, CNTS AREA, AND SURFACE CAP AREAS		
					CHECKED	MIRN	DRAWING: 6.1
					DRAFTED	HJW	
					PROJECT	2204,169	
					DATE	1/11/10	